


WOODBRIIDGE PLAZA
 11134 & 11102 HWY 6 SOUTH
 SUGARLAND, TEXAS 77498

Vista

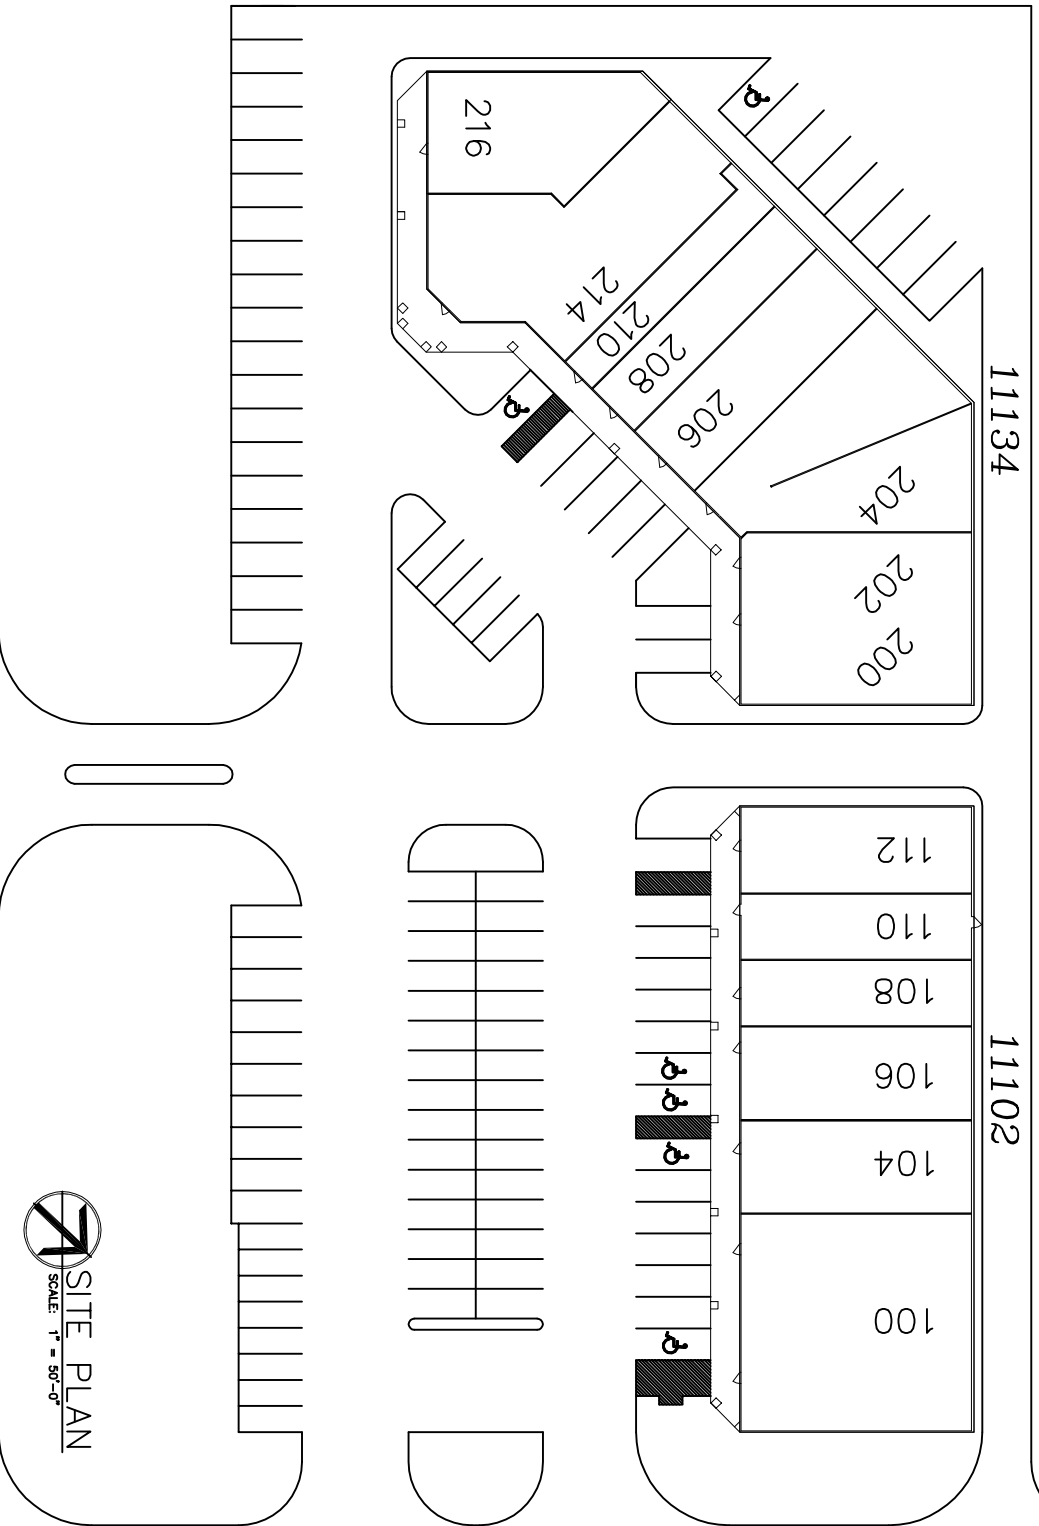

#	TENANT	SQ. FT.
100	REMODELING MAX	3,700
104	STAR PLUS DENTAL	1,569
106	DEMARCO PIZZA PARLOR	1,569
108	SECOND NAILS	1,109
110	KELLY'S GRILL	1,117
112	AL HAMRAH RESTAURANT	1,425
	TOTAL	10,489
200	THE REDEEMED	2,950
202	CHRISTIAN CHURCH	
204	AVAILABLE (SLAB SPACE)	2,930
206	THE REDEEMED	1,680
208	L&L BEAUTY SALON	1,155
210	TS46 PARTY RENTAL	800
214	CRU STUDIO	3,147
216	KY ANS KITCHEN	1,785
	TOTAL	14,040

McKASKLE ROAD

SITE PLAN
 SCALE: 1" = 50'-0"

STATE HIGHWAY 6

DEVELOPMENT SYNOPSIS

PARCEL	BLDG. AREA	PARKING PROVIDED	PARKING RATIO
RETAIL	24,586 SQ FT	101 CARS	4.11/1000