


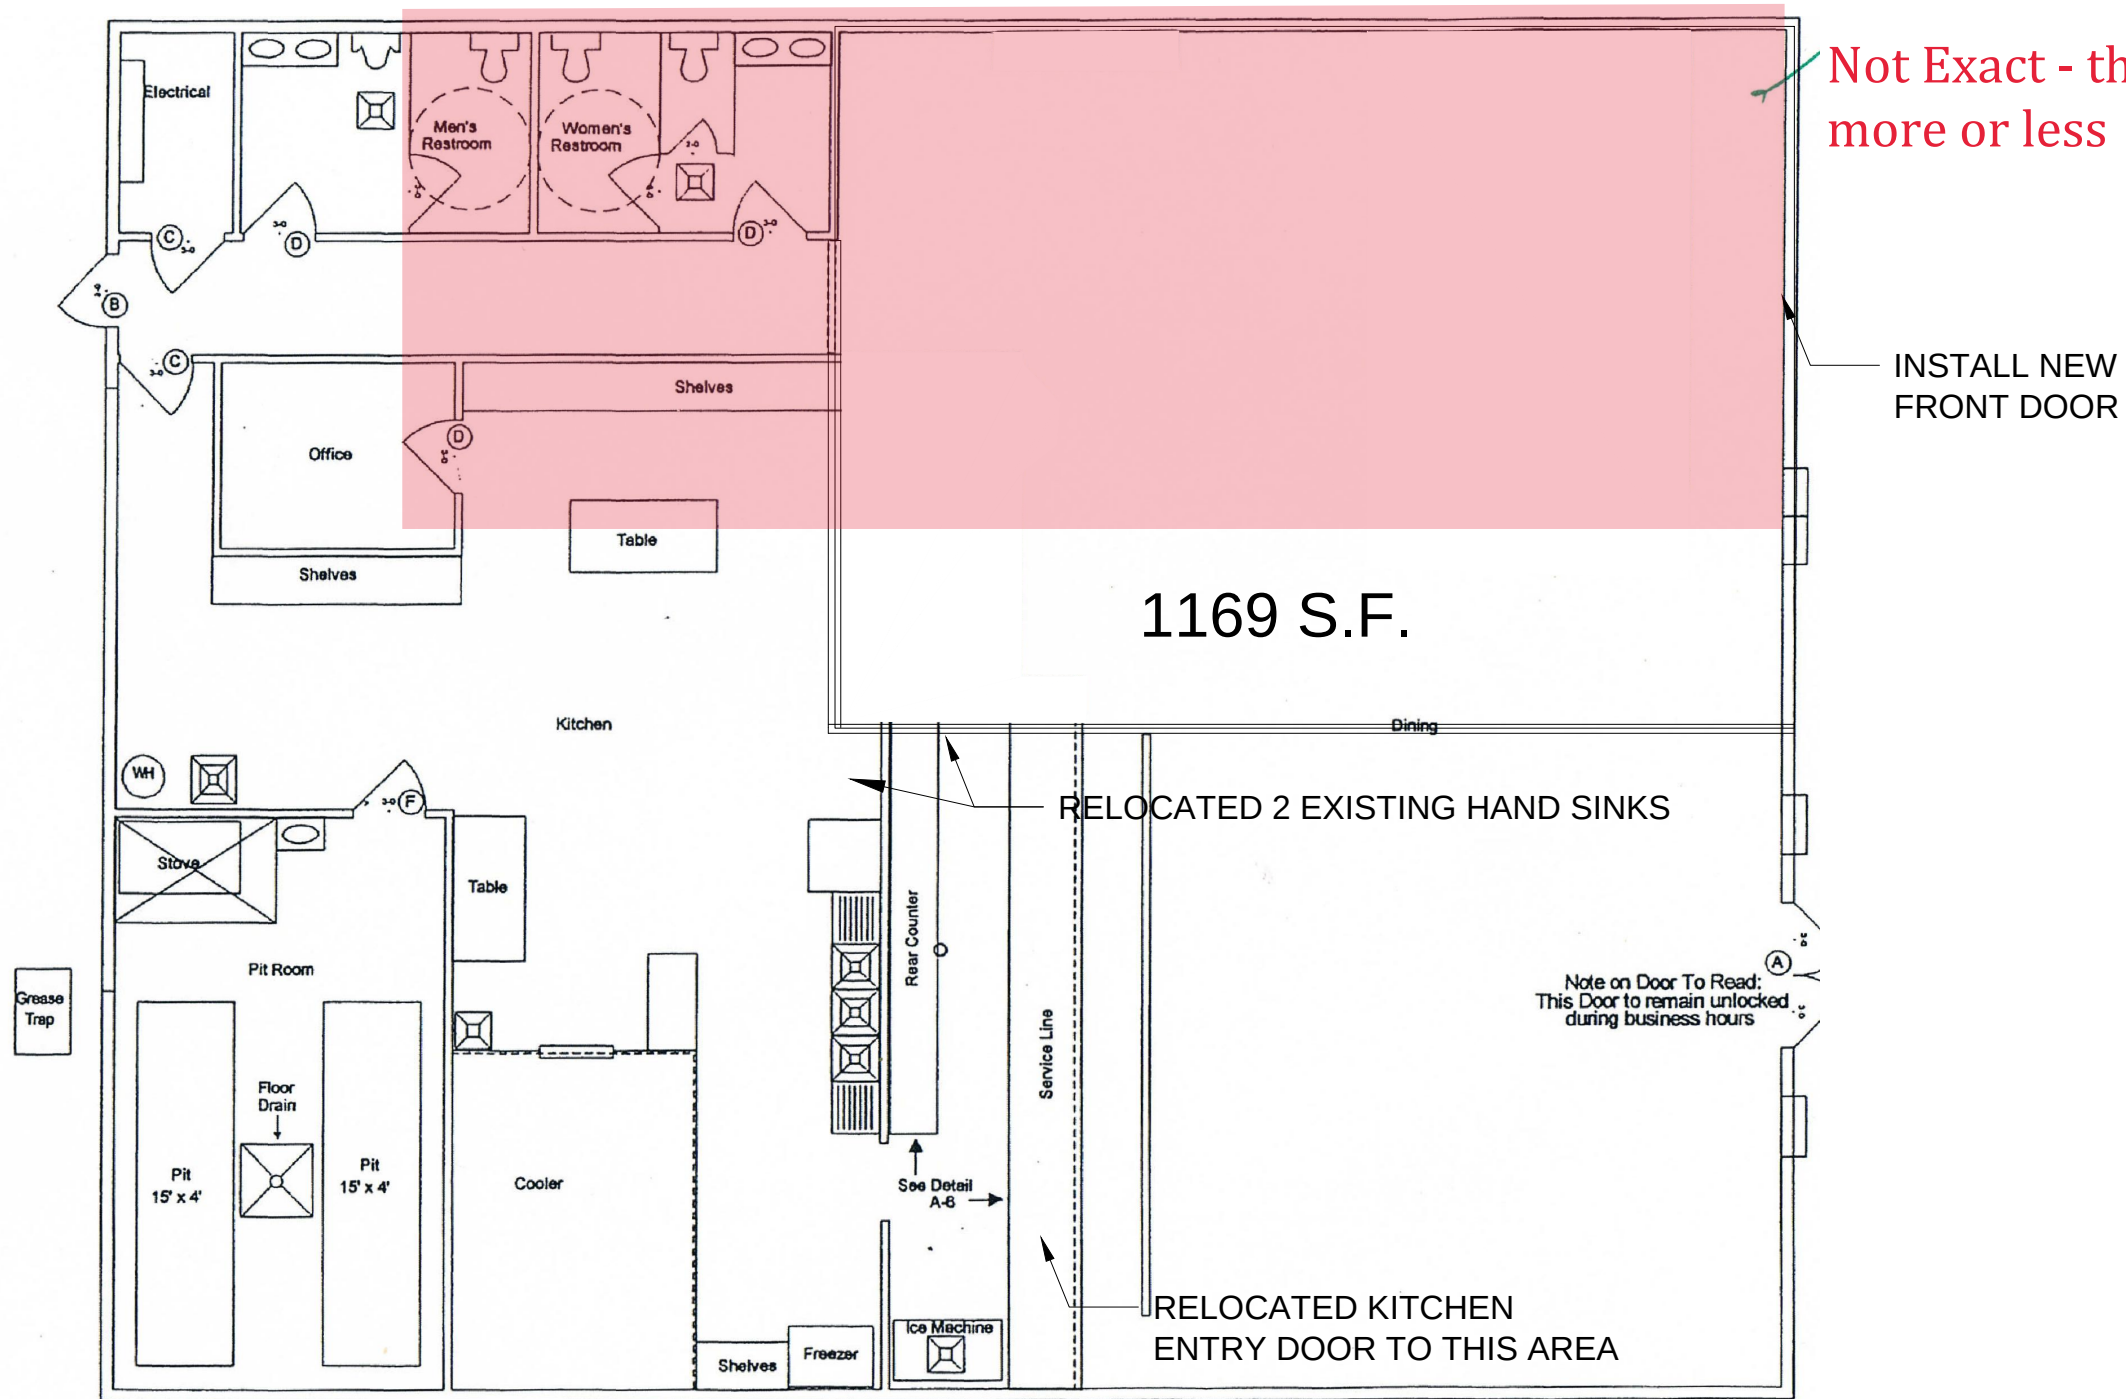

1 PROPOSED FLOOR PLAN
SCALE: 1/8"=1'-0"

CONCEPT SPACE PLANNING
1127 ELDRIDGE PARKWAY #400
HOUSTON, TX.

Issue:
CONCEPT DRAWINGS 06-11-19

Date
06.11.19

Project Number
06119

Sheet Name
PROPOSED FLOOR
PLAN

Sheet Number
A1.20

MALONEY SERVICES, L.L.C. 2019. THIS OFFICE ASSUMES NO LIABILITY FOR ERRORS OR OMISSIONS ON THESE PLANS. ALL INFORMATION MUST BE CONFIRMED PRIOR TO COMMENCEMENT OF CONSTRUCTION. IT IS THE OWNERS AND BUILDERS RESPONSIBILITY FOR FOLLOWING MATERIAL AND MANUFACTURERS INSTRUCTIONS, AND USING RECOGNIZED STANDARDS FOR EACH TRADE. AS WELL AS COMPLIANCE IN FULL WITH ALL GOVERNING CODE REQUIREMENTS FOR THE GEOGRAPHIC AREA IN WHICH THIS PROJECT IS TO BE CONSTRUCTED.